


Nail Salon Sample Floorplan Featuring the Whisper MiniVent™ Source Capture System

Meets International Mechanical Code (IMC) requirements

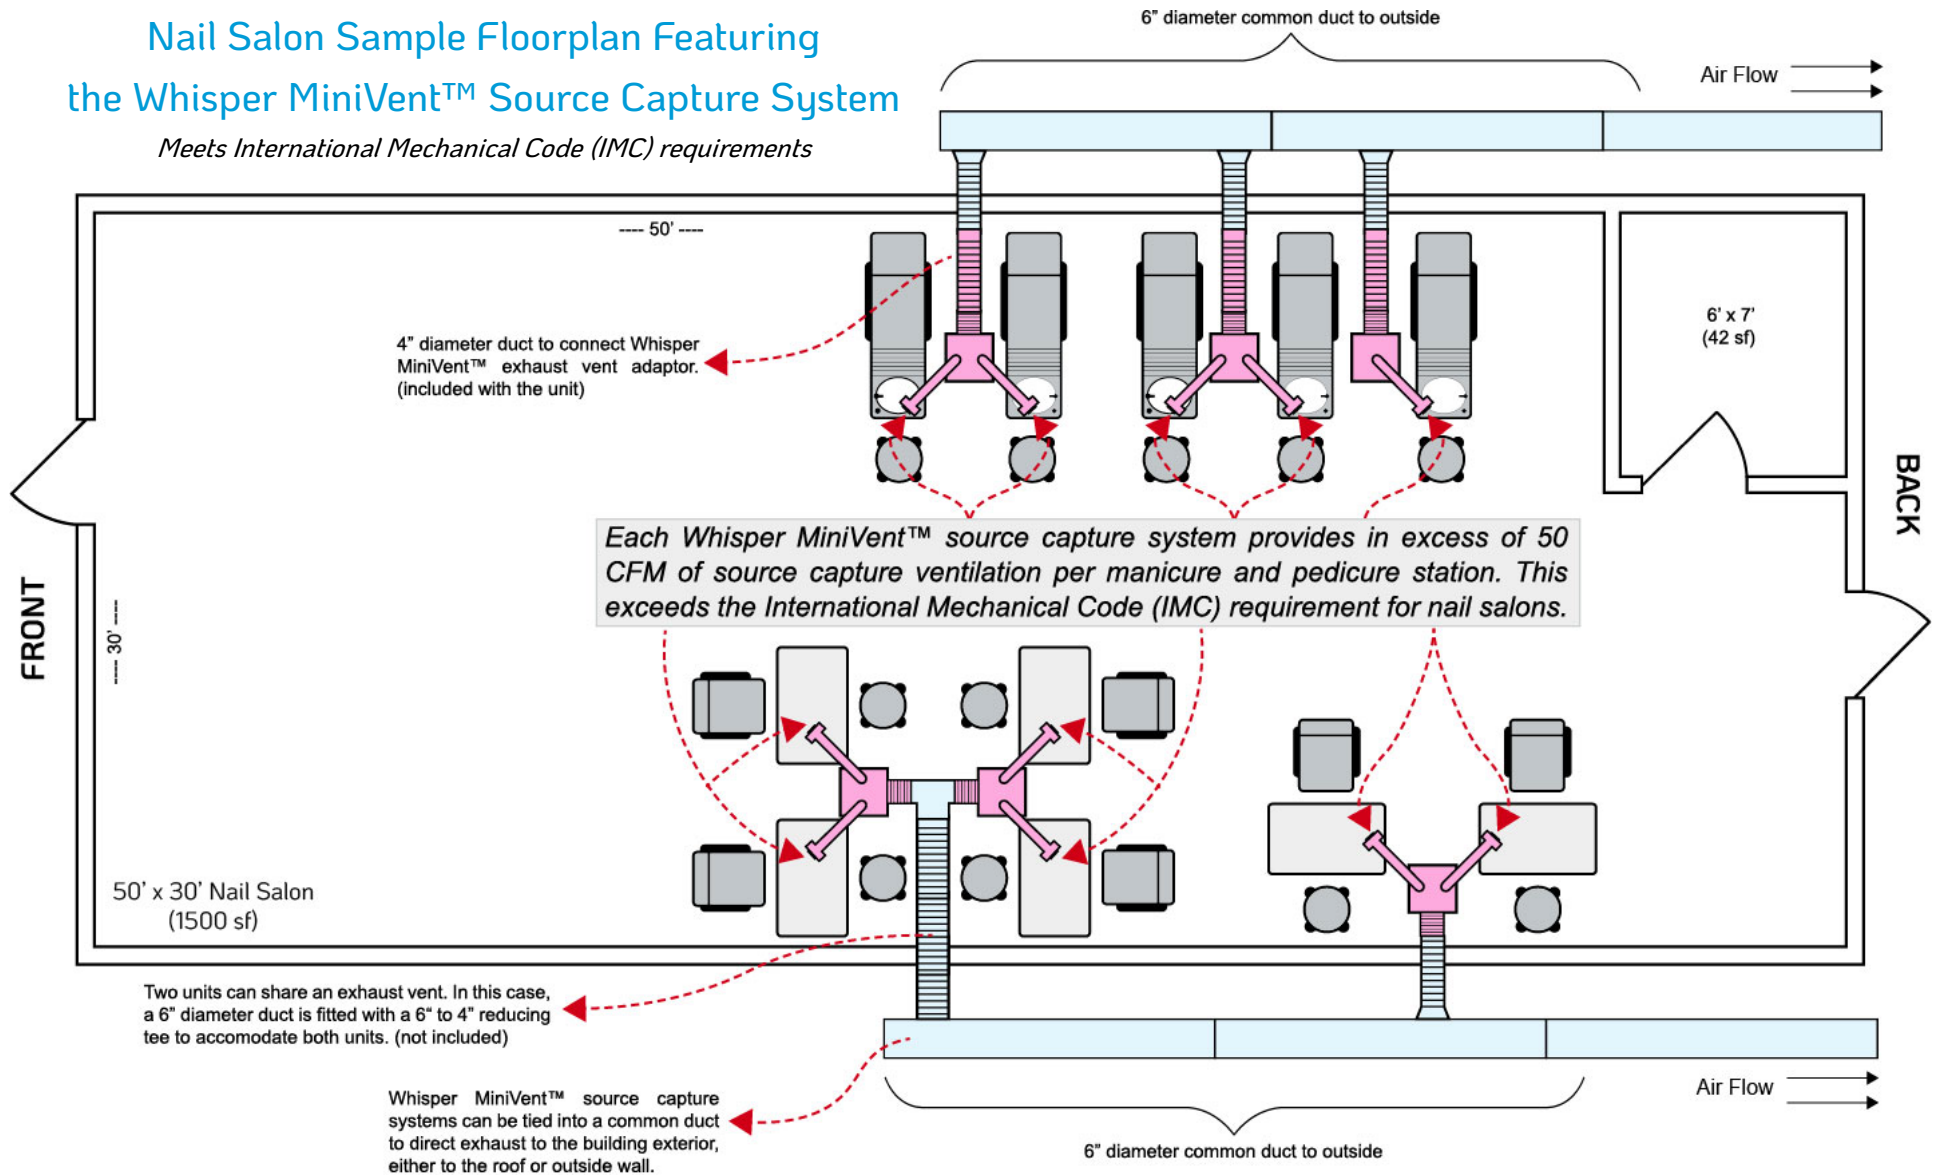

aerovex
systems

6370 Copps Ave. Madison, WI 53716

Main: 1-800-288-2023 | Madison: 1-608-222-2022

info@aerovexsystems.com

aerovexsystems.com

